



814-816 NORTH WOOD STREET
EXISTING PROPERTY LAYOUT

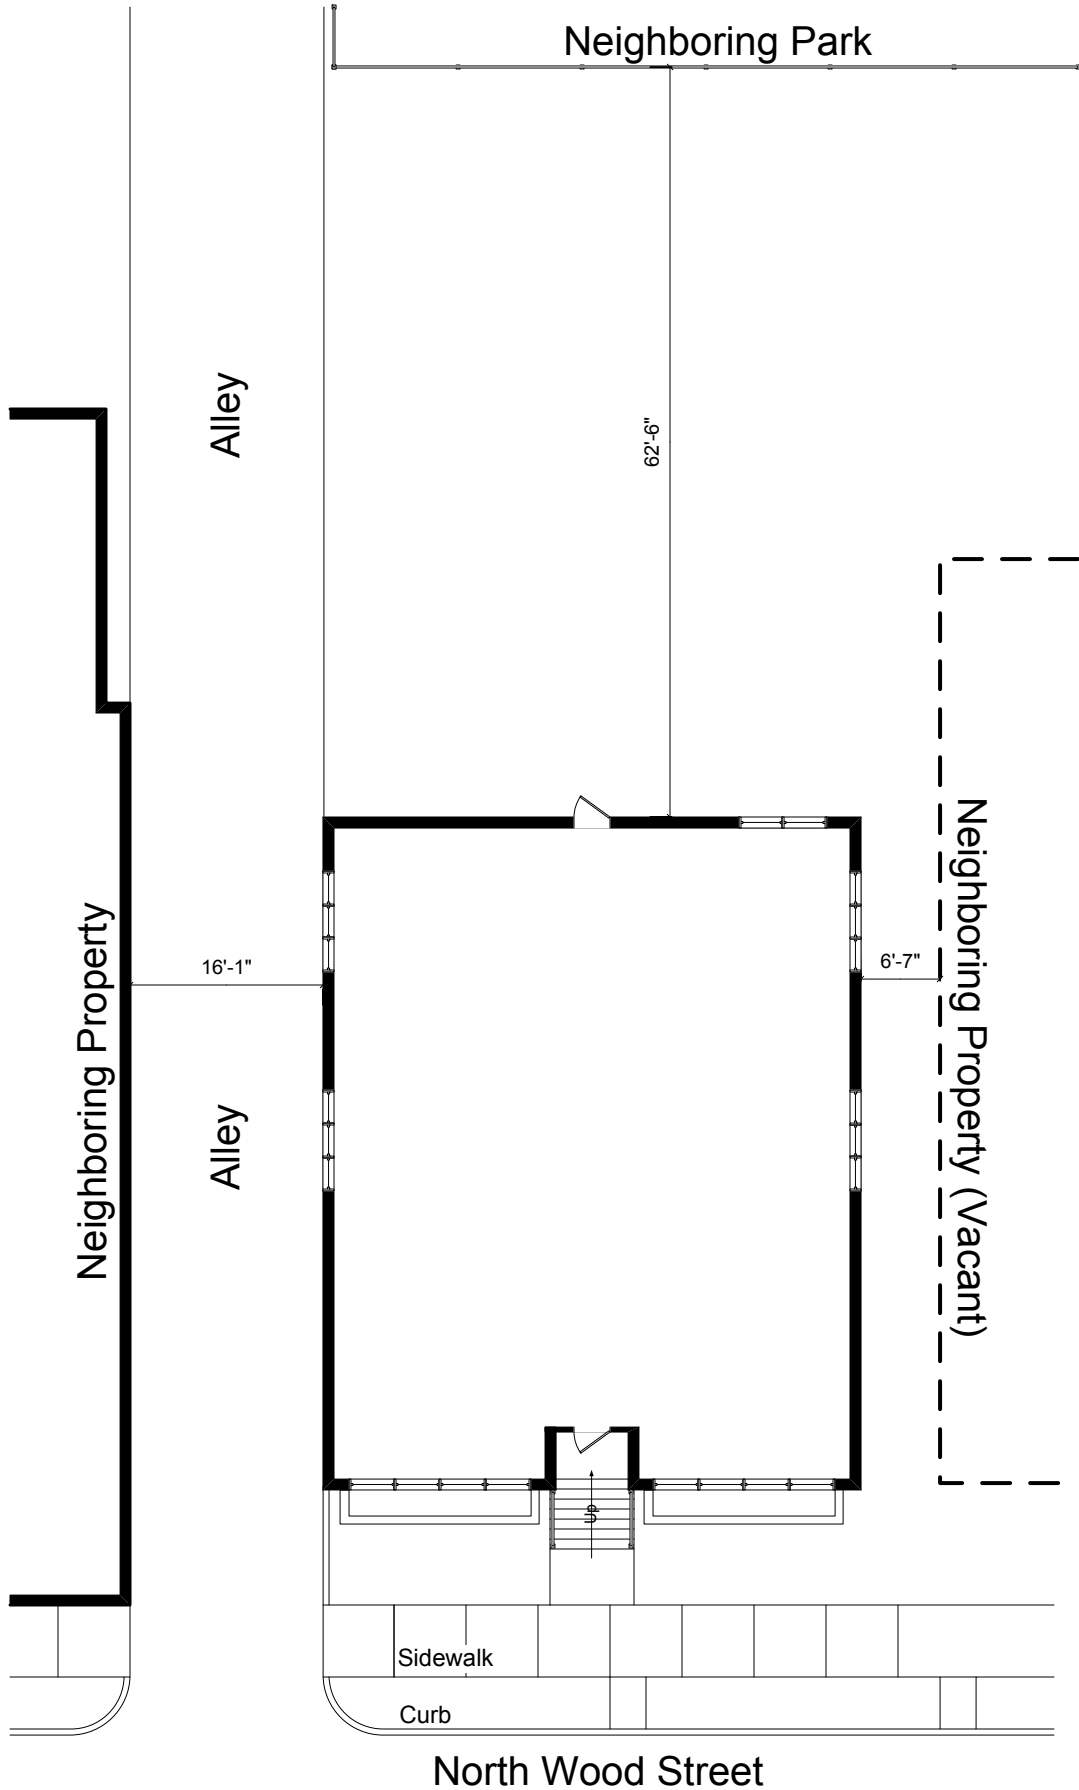

2100 NORTH HALSTED STREET
SITE PLAN

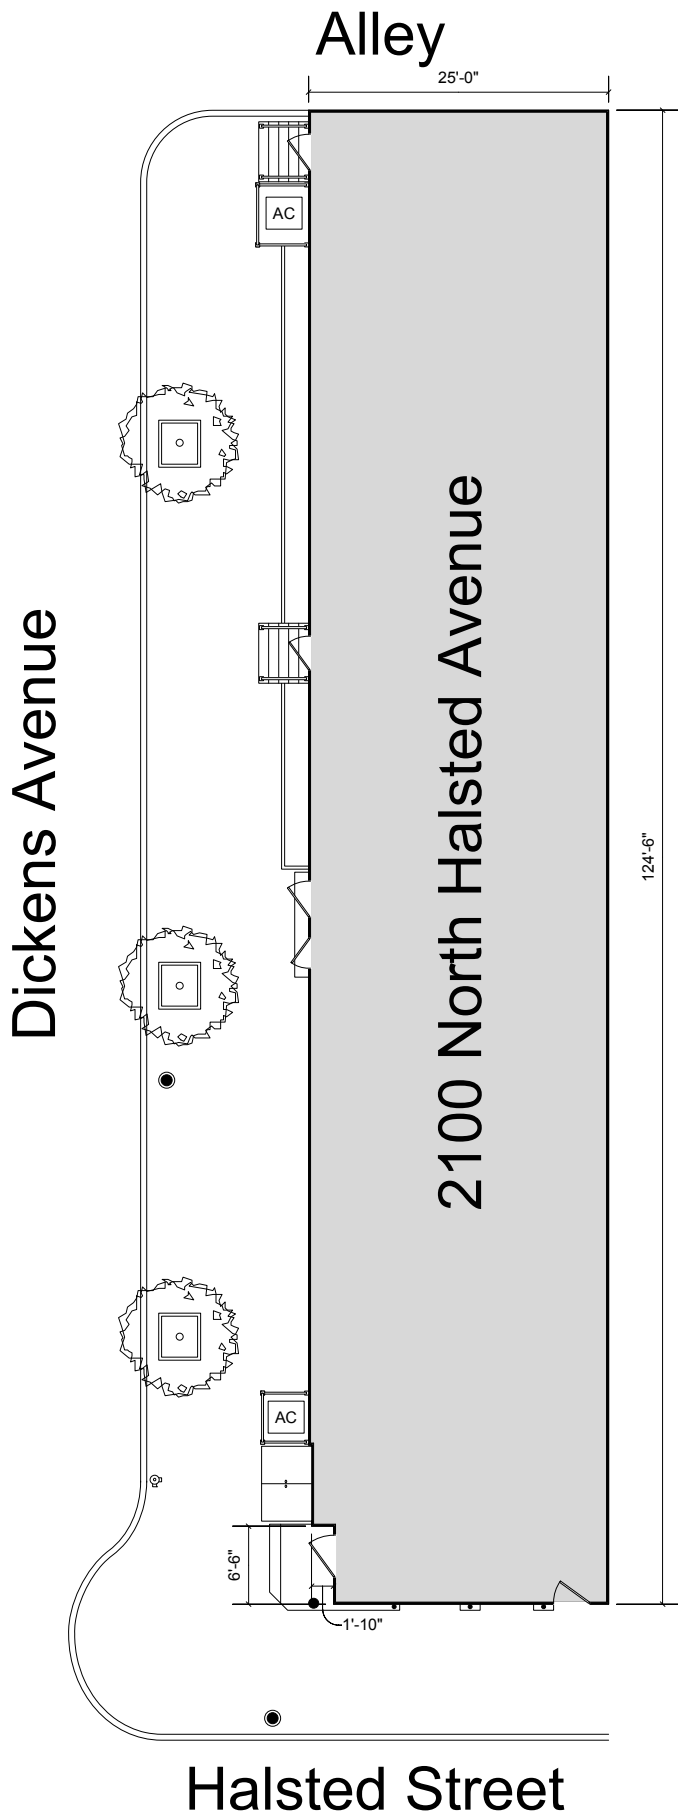

2940 NORTH HALSTED STREET

